



BUILDING AREA
1,465 GSF

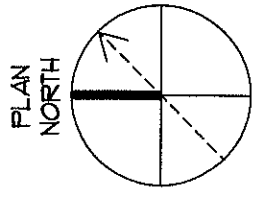

FLOOR PLAN

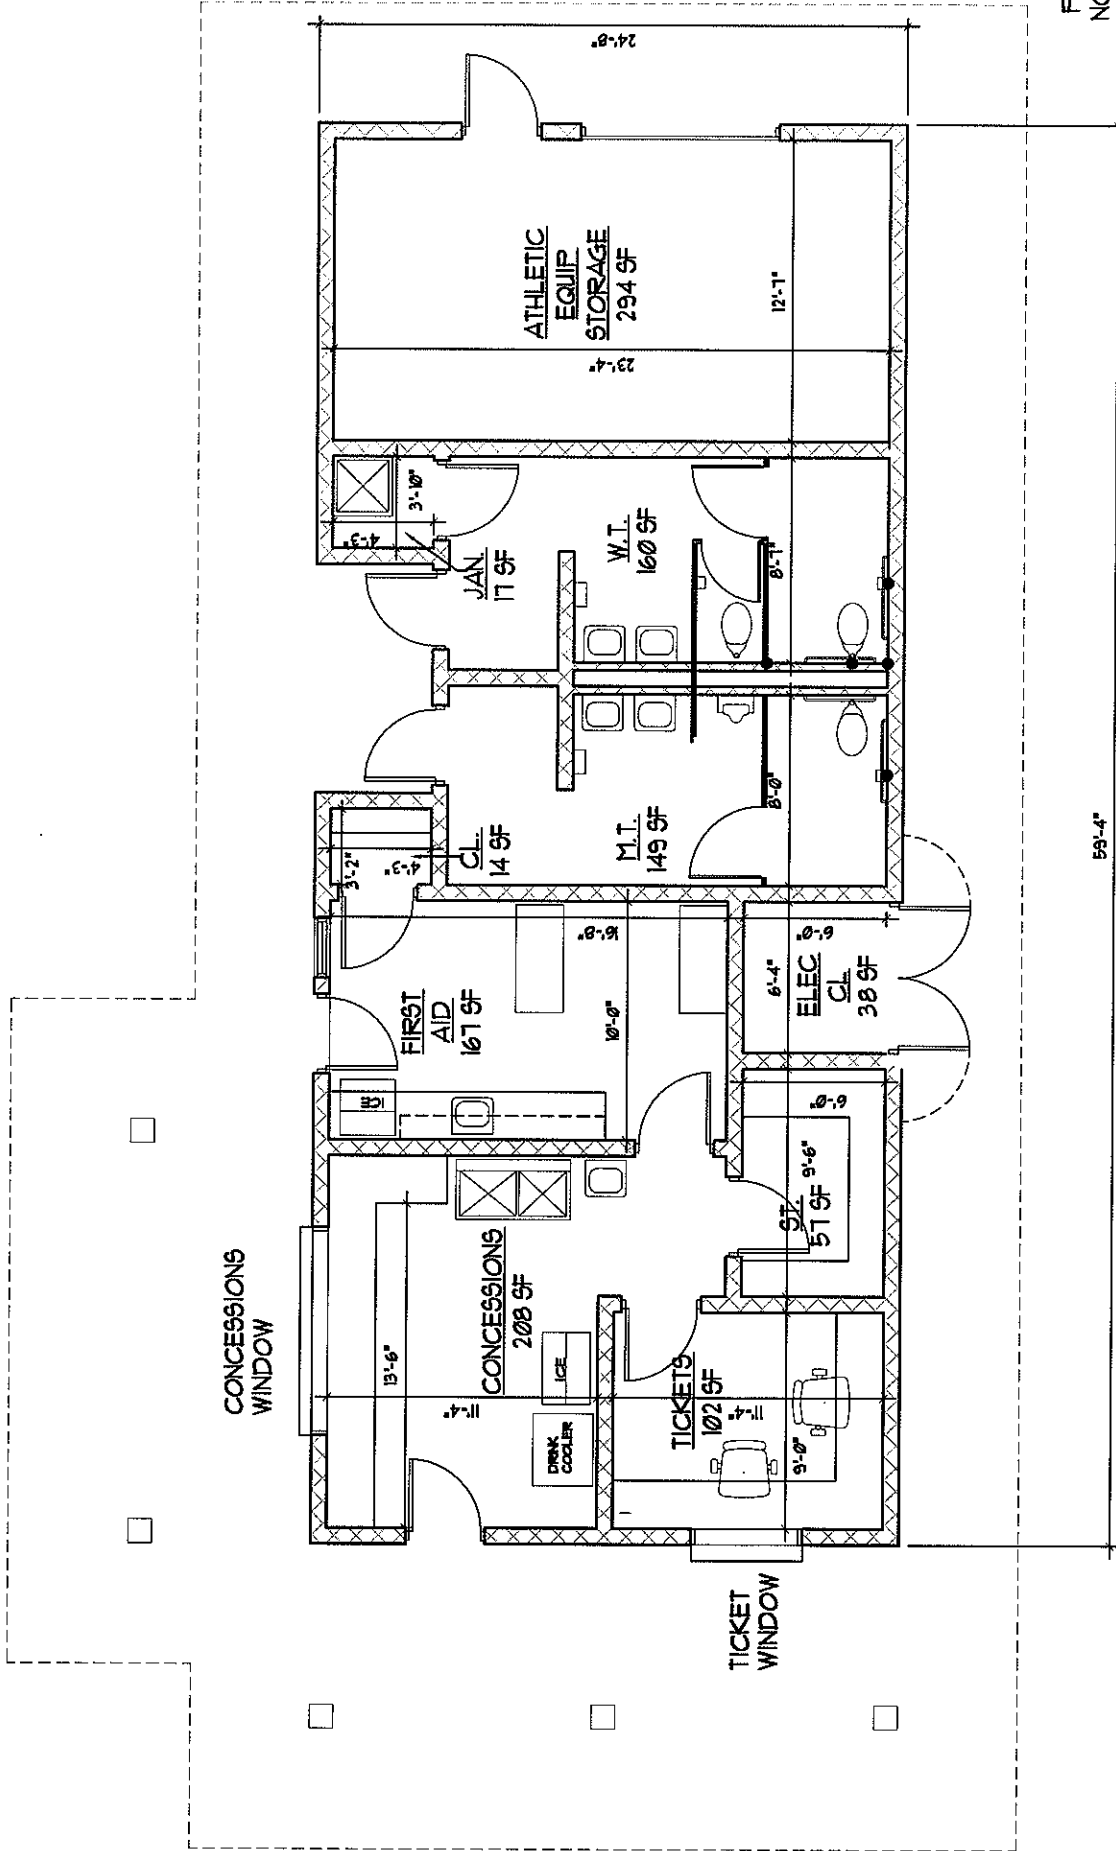

SCALE: 1/8" = 1'-0"

MARCH 17, 2009